
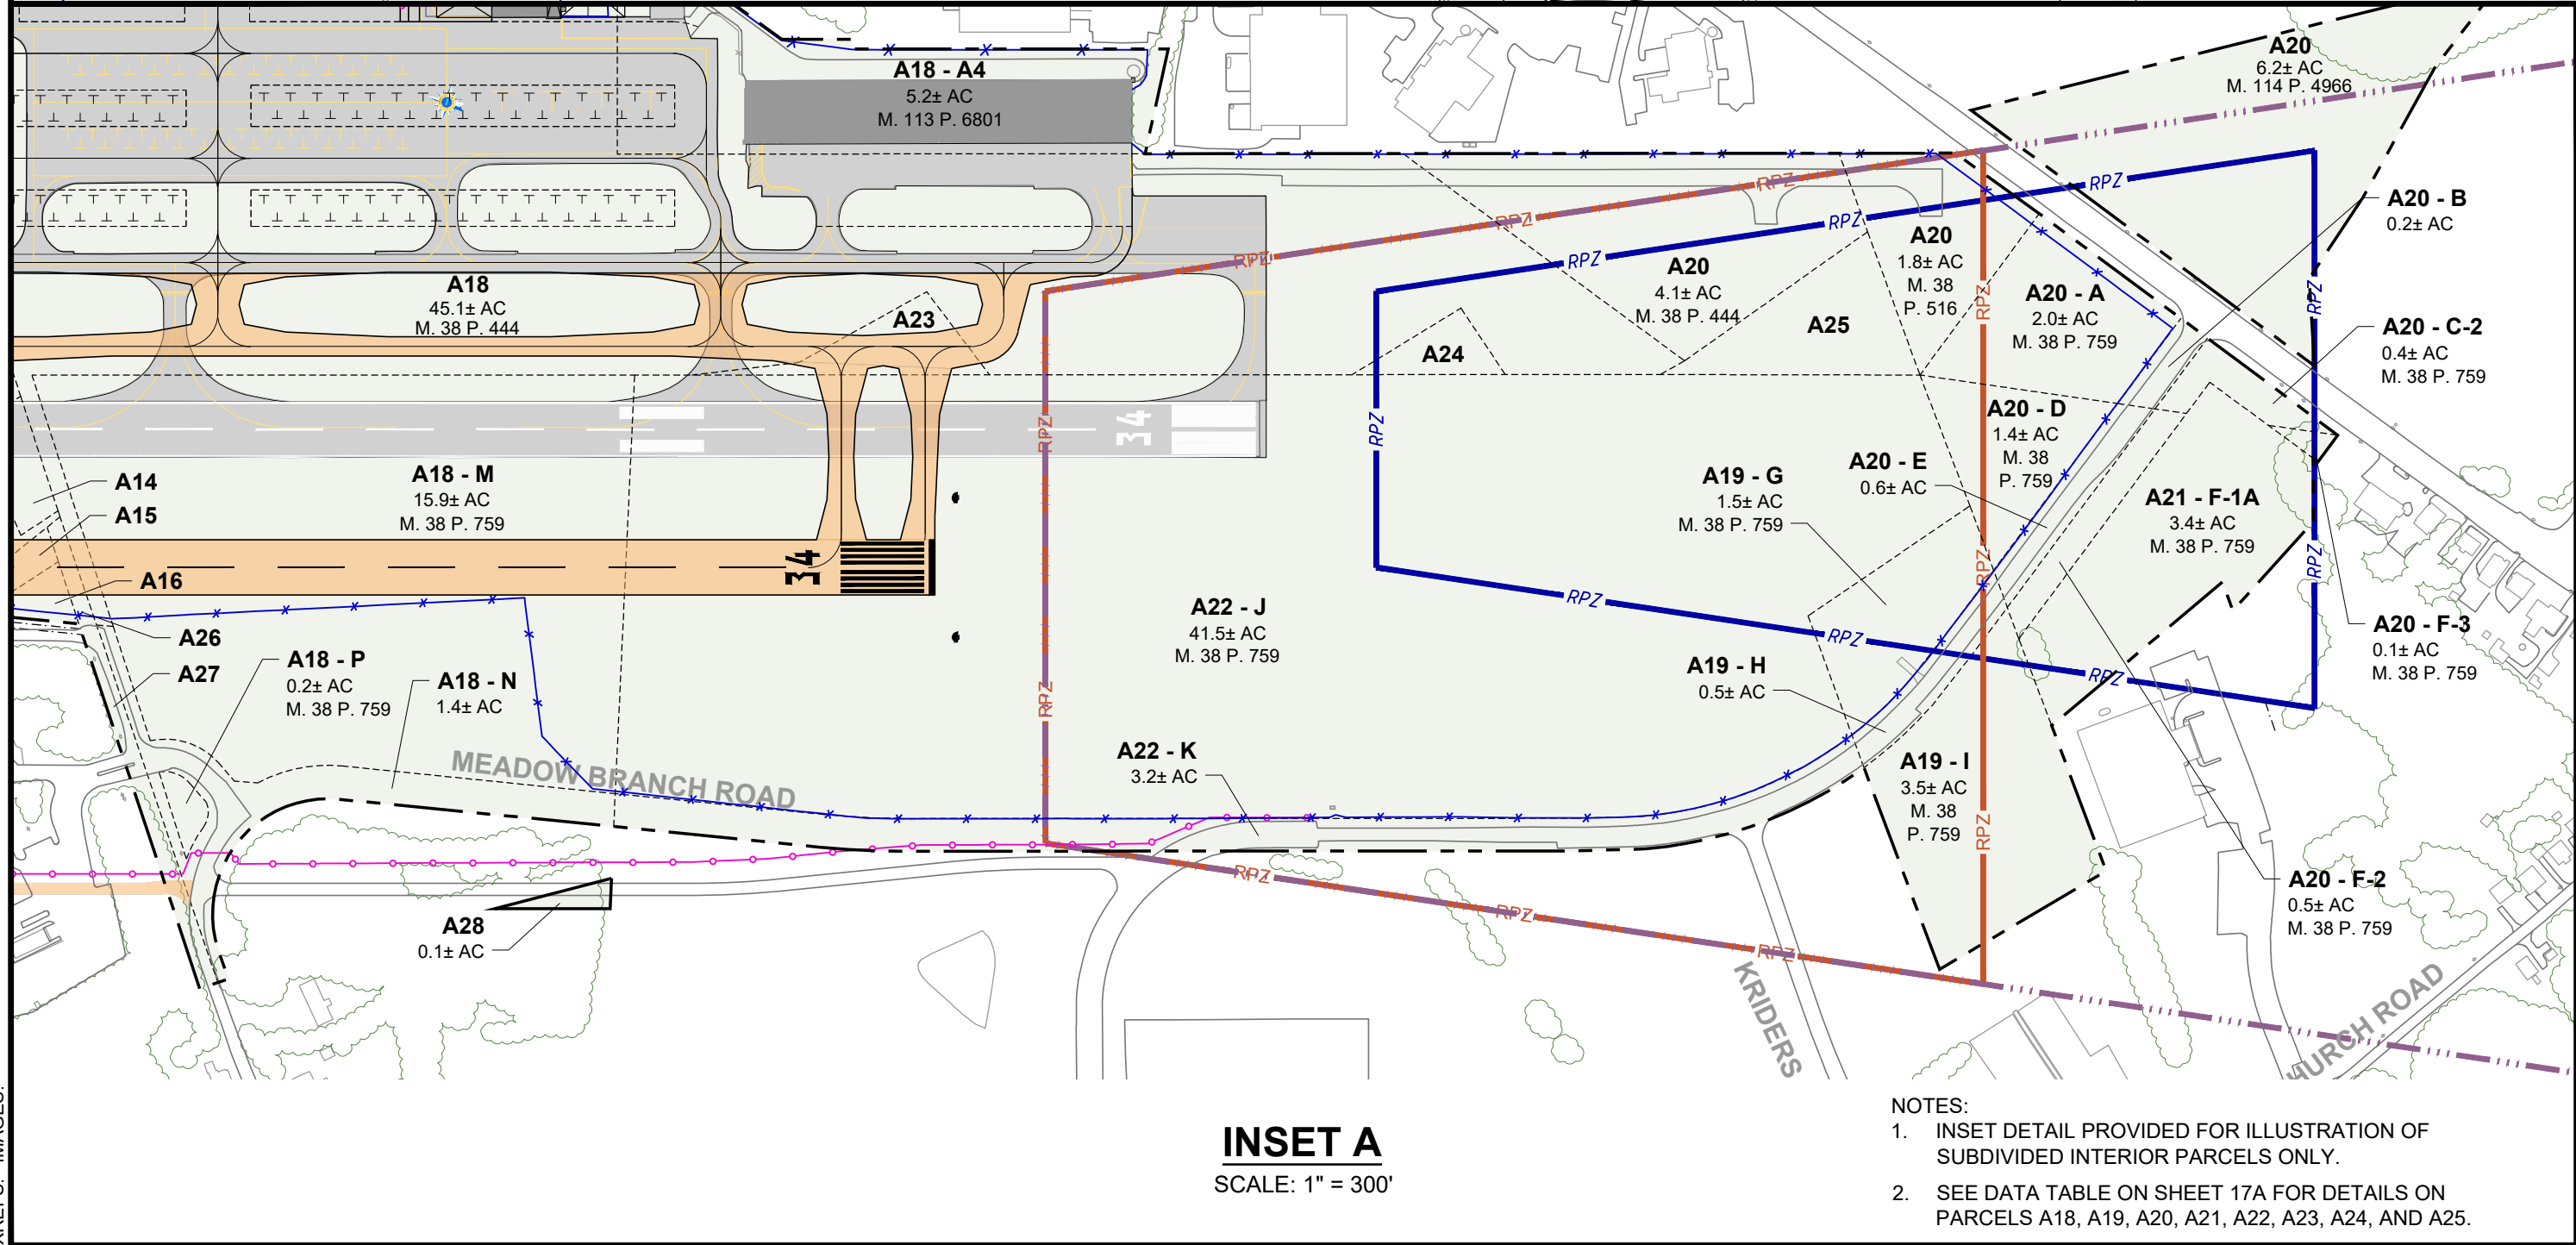


EXISTING UTILITY EASEMENT / ENCUMBRANCE TABLE						
REF	PARCELS AFFECTED	PREVIOUS APM PARCEL #S	OWNER(S)	DATE	DEED BOOK/PAGE	ENCUMBRANCE
AA	A11 & A12	2, 2A, 7	ATLANTIC TELEPHONE & TELEGRAPH COMPANY	02/14/1973	538 / 416	UTILITY ACCESS
BB	A9, A10 & A11	6A, 6B	CONSOLIDATED GAS, ELECTRIC AND POWER CO.	07/03/1991	1283 / 57	UTILITY ACCESS
CC	A5	9	CONSOLIDATED GAS, ELECTRIC AND POWER CO. AND BALTIMORE GAS & ELECTRIC	12/18/1998	1259 / 437	UTILITY ACCESS
DD	A4	17	CONSOLIDATED GAS, ELECTRIC AND POWER CO.	04/28/1992	1350 / 472	UTILITY ACCESS
EE	A13	3	CONSOLIDATED GAS, ELECTRIC AND POWER CO. AND BALTIMORE GAS & ELECTRIC	06/22/1989	13 / 241	UTILITY ACCESS
FF	A9 & A10	4	CONSOLIDATED GAS, ELECTRIC AND POWER CO. AND AT & T	08/16/1990	1227 / 460	UTILITY ACCESS
GG	A18, A19, A20, A22, A26, & A27	1, 14, 54, 5	COUNTY COMMISSIONERS OF CARROLL COUNTY			RIGHT OF WAY

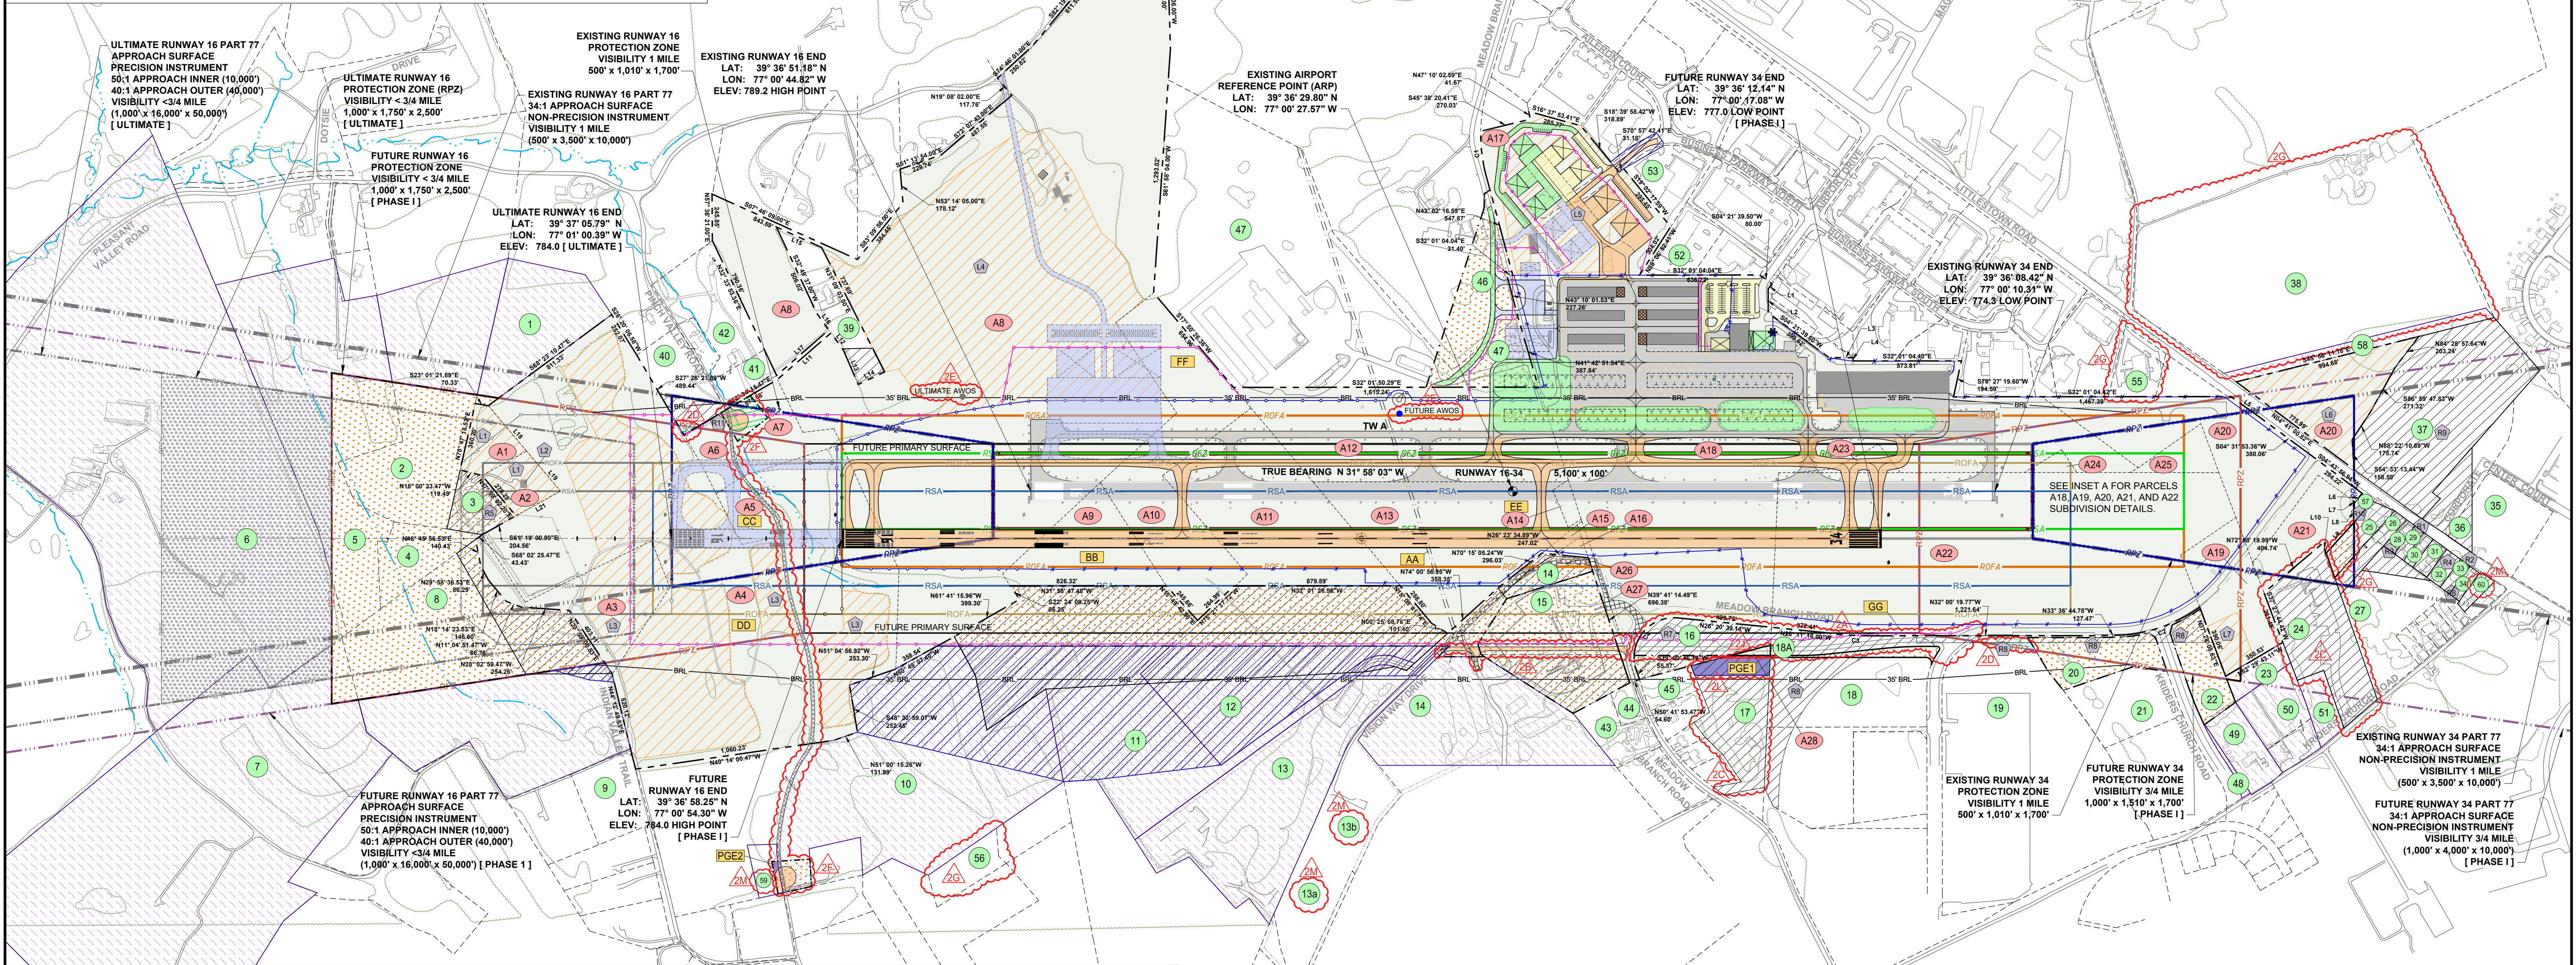

PARCEL/EASEMENT LEGEND	
A1	INTERIOR PARCEL
1	ADJACENT PARCEL
AA	EASEMENT/ ENCUMBRANCE
R1	RELEASED PARCEL
L1	NON-AERONAUTICAL LEASE

DEVELOPMENT PROGRAM	
PHASE I DEVELOPMENT	[I]
PHASE II DEVELOPMENT	[II]
PHASE III DEVELOPMENT	[III]
ULTIMATE DEVELOPMENT	[U]

DESCRIPTION	LEGEND		
	EXISTING	FUTURE	ULTIMATE
AIRPORT BUILDING	[Symbol]	[Symbol]	[Symbol]
AIRPORT PROPERTY	[Symbol]	[Symbol]	[Symbol]
AVIGATION EASEMENT	[Symbol]	[Symbol]	[Symbol]
DEMOLITION	[Symbol]	[Symbol]	[Symbol]
GRADING EASEMENT	[Symbol]	[Symbol]	[Symbol]
LAND ACQUISITION	[Symbol]	[Symbol]	[Symbol]
NON-AERONAUTICAL LEASE	[Symbol]	[Symbol]	[Symbol]
PAVEMENT	[Symbol]	[Symbol]	[Symbol]
RESTRICTED LAND USE	[Symbol]	[Symbol]	[Symbol]
RUNWAY CENTERLINE MARKING	[Symbol]	[Symbol]	[Symbol]
TAXIWAY / TAXILANE MARKING	[Symbol]	[Symbol]	[Symbol]
ADJACENT PARCEL LINE	[Symbol]	[Symbol]	[Symbol]
EASEMENT LINE	[Symbol]	[Symbol]	[Symbol]
FENCE	[Symbol]	[Symbol]	[Symbol]
FENCE (8 FT PERIMETER)	[Symbol]	[Symbol]	[Symbol]
FENCE (12 FT PERIMETER)	[Symbol]	[Symbol]	[Symbol]
INTERIOR PARCEL LINE	[Symbol]	[Symbol]	[Symbol]
PART 77 APPROACH SURFACE	[Symbol]	[Symbol]	[Symbol]
RUNWAY OBJECT FREE AREA (ROFA)	[Symbol]	[Symbol]	[Symbol]
RUNWAY PROTECTION ZONE (RPZ)	[Symbol]	[Symbol]	[Symbol]
RUNWAY SAFETY AREA (RSA)	[Symbol]	[Symbol]	[Symbol]
STREAM	[Symbol]	[Symbol]	[Symbol]
TREE LINE	[Symbol]	[Symbol]	[Symbol]

- NOTES**
- AIRPORT PROPERTY LINE AND ADJACENT PROPERTY OWNERS INFORMATION IS COMPILED FROM BOUNDARY SURVEY DATED AUGUST 2, 1978 BY PURDUM & JESCHKE, COUNTY TAX MAPS, EXISTING DRAWINGS, AND ACTUAL PROPERTY SURVEYS, AND PREVIOUS AIRPORT PROPERTY MAPS.
 - AIRPORT PROPERTY MAP PREPARED WITHOUT THE BENEFIT OF A TITLE REPORT AND DOES NOT CLAIM TO LIST ALL EASEMENTS AND ENCUMBRANCES.
 - SEE "AIRPORT PROPERTY MAP DATA TABLES" SHEET FOR COORDINATING PROPERTY OWNER AND EASEMENT INFORMATION NOTED ABOVE.
 - LEGEND ELEMENTS REPRESENT DEPICTIONS ON DRAWING BUT MAY VARY IN SIZE DUE TO SCALING ON DRAWING.

400 0 400 800
SCALE: 1"=400'
FEET

CARROLL COUNTY		
JOSEPH D. MCKELVEY, AIRPORT MANAGER	JULY 28, 2015	
NAME AND TITLE APPROVAL	DATE	
MARYLAND AVIATION ADMINISTRATION		
ASHISH SOLANKI, DIRECTOR	JULY 28, 2015	
NAME AND TITLE APPROVAL	DATE	
FEDERAL AVIATION ADMINISTRATION		
THOMAS A. PRISCILLA, JR., METRO ENGINEER	JULY 28, 2015	
NAME AND TITLE APPROVAL	DATE	

AIRPORT PROPERTY MAP
EXHIBIT "A"
CARROLL COUNTY REGIONAL AIRPORT
WESTMINSTER, MARYLAND

DELTA AIRPORT
CONSULTANTS, INC.
www.deltairport.com

DRAWN BY: RWW **SCALE:** 1" = 400'
CHECKED BY: RGL **DATE:** MARCH 2015

SHEET
17
OF
17

REVISIONS

NO.	REVISIONS	BY	APP.	DATE
1	PROPERTY TABLE UPDATES CHANGES RESULTING FROM THE 2018 EA, AND CHANGES REQUIRED BY THE FAA EASTERN REGION LAND USE INSPECTION REPORT (LUIR)	NLM	RGL	1/8/2024
2	ADDED AS-BUILT FOR MEADOW BRANCH ROAD, GRATED AIRPORT PROPERTY LINE, THE INTERIOR PARCEL LINES, EXISTING AVIGATION EASEMENT HATCH AND FUTURE LAND ACQUISITION HATCH. REFINED FUTURE RELOCATED VISION WAY DRIVE. UPDATED PARCELS 17 AND 24 TO EXISTING AVIGATION EASEMENT HATCH. ADDED RESTRICTIVE LAND USE EASEMENT HATCH TO PARCELS 18, 40 AND LEGEND. ADDED FUTURE AWOS II AND REVISION RUNWAY 16 AWOS II LOCATION AS ULTIMATE. UPDATED CUL-DE-SAC SIZE AND LOCATION. ADDED DEMOLITION HATCH TO PINCH VALLEY ROAD BETWEEN THE CUL-DE-SACS AND TO THE LEGEND. REMOVED FUTURE LAND ACQUISITION HATCH FROM PARCELS 38, 39, 40 AND ADDED FUTURE LAND ACQUISITION HATCH TO PARCEL 20 WITHIN RPZ. UPDATED RELEASED OR SOLD AIRPORT PROPERTY TABLE REFERENCES L1, L2. ADDED PARCELS 17, 18, 40 TO EXISTING PROPERTY, AVIGATION AND RESTRICTIVE LAND USE EASEMENT TABLES. ADDED PARCEL A28 FEE SIMPLE AND HATCH AS EXISTING AIRPORT PROPERTY. ADDED SIGNATURE GRADING EASEMENT TABLE, POE1, POE2 IDENTIFIERS, AND EXISTING HATCH TO LEGEND. ADDED PARCELS 13a, 13b, 39, 50 IDENTIFIERS TO PLAN. ADJACENT PROPERTY AND FUTURE ACQUISITION TABLES	RWW	RGL	2/14/25

- NOTES:**
- INSET DETAIL PROVIDED FOR ILLUSTRATION OF SUBDIVIDED INTERIOR PARCELS ONLY.
 - SEE DATA TABLE ON SHEET 17A FOR DETAILS ON PARCELS A18, A19, A20, A21, A22, A23, A24, AND A25.

Y:\APR\DWG\APR\DWG\APR-02.dwg, L1, 8/11/2025 12:45:10 PM, MHeizing
XREF: LAYERS

EXISTING PROPERTY ACQUISITION TABLE							
REF.	PREVIOUS APM "PARCEL" #	DEED-PLAT BOOK / PAGE	PREVIOUS OWNER(S) / GRANTOR(S)	ACREAGE	DATE OF PURCHASE	GRANT	PURPOSE
A1	33	DB 1477 / 169	EDWARDS, GARY AND NANCY	1.7±	6/28/1993	AIP 09	OBSTRUCTION REMOVAL AND FUTURE DEVELOPMENT
A2	31	DB 1522 / 262	REDMOND, JOHN W.	1.7±	11/1/1993	AIP 09	OBSTRUCTION REMOVAL AND FUTURE DEVELOPMENT
A3	30A	DB 1634 / 908	CARROLL COUNTY COMMISSIONERS	6.1±	9/8/1994	AIP 09	OBSTRUCTION REMOVAL AND FUTURE DEVELOPMENT
A4	17	DB 1350 / 472	STARNER, JR., ARTHUR D.	62.8±	4/28/1992	AIP 10	RPZ, OBSTRUCTION REMOVAL, AND FUTURE DEVELOPMENT
A5	9	DB 1259 / 437	LITTLE, WALTER W. AND LINDA L.	1.7±	12/18/1998	AIP 08	RPZ
A6	36	DB 1400 / 207	STARNER, ROBERT LEE	1.7±	10/29/1992	AIP 09	RPZ
A7	18	DB 1393 / 881	STARNER, JR., ARTHUR E.	3.7±	10/8/1992	AIP 08	RPZ
A8	8	DB 1419 / 131	BYERS, PAULINE M.	102.4±	1/6/1993	AIP 09 & 12	RPZ AND AIRFIELD DEVELOPMENT
A9	6B	DB 1283 / 57	MILLER, CLARA	5.8±	7/31/1991	AIP 07	AIRFIELD DEVELOPMENT
A10	4	DB 1227 / 459	MARTIN, ROBERT AND JANET	13.4±	8/16/1990	AIP 06	AIRFIELD DEVELOPMENT
A11	6A	DB 1283 / 57	MILLER, CLARA	13.5±	7/31/1991	AIP 07	AIRFIELD DEVELOPMENT
A12	2	DB 750 / 559	RANOULL, ELLIS C. AND CATHERINE E.	17.0±	9/14/1979	N/A	INITIAL RPZ AND AIRFIELD DEVELOPMENT
A13	7	DB 1283 / 54	MILLER, JR. CHARLES J.	14.4±	7/1/1991	AIP 07	AIRFIELD DEVELOPMENT
A14	3	DB 13 / 240	BROWN, JOSEPH AND IROS	0.4±	6/22/1989	AIP 06	AIRFIELD DEVELOPMENT
A15	16C	DB 2153 / 800	MILLER, CLARA	0.3±	1/29/1999	AIP 07	OBSTRUCTION REMOVAL AND AIRFIELD DEVELOPMENT
A16	16B	DB 2152 / 579	MILLER, JR. CHARLES	0.2±	2/20/1998	AIP 07	OBSTRUCTION REMOVAL AND AIRFIELD DEVELOPMENT
A17	40	DB 3995 / 223	WESTMINSTER BUSINESS PARK	13.9±	5/24/2004	AIP 21	AIRFIELD DEVELOPMENT
A18	1	DB 454 / 374	B.F. SHRIVER COMPANY, INC.	67.9±	5/6/1969	N/A	INITIAL AIRFIELD DEVELOPMENT
A19	14	DB 1309/836 - PB 36/161	KRIDERS UNITED CHURCH OF CHRIST	5.5±	11/26/1991	AIP 09	RPZ AND RELOCATE ROAD
A20	1, 54	DB 613/001	HANNON, JOHN D.	17.3±	1/2/1976	N/A	INITIAL AIRFIELD DEVELOPMENT
A21	A18	DB 8311/211	FEESER, DALE L. AND ELLIS, DEBRA D.	3.4±	4/29/2016	N/A	RPZ; SEE NOTE 1
A22	5	DB 1260/573	FRITZ, C. ELMER	44.7±	3/18/1991	AIP 08	RPZ AND ROAD RELOCATION
A23		DB 660/575	FRITZ, C. ELMER	0.7±	4/6/1977		INITIAL AIRFIELD DEVELOPMENT
A24		DB 660/575	FRITZ, C. ELMER	0.4±	4/6/1977		INITIAL AIRFIELD DEVELOPMENT
A25		DB 676/744	FRITZ, C. ELMER	1.3±	8/15/1977		INITIAL AIRFIELD DEVELOPMENT
A26	A15 & A16	DB 8/754	MILLER, CLARA J.	0.2±	9/9/1986		AIRFIELD DEVELOPMENT
A27	15B	DB 1478/671	GENSTAR STONE PRODUCTS COMPANY	4±	6/30/1993	AIP 09	AIRFIELD DEVELOPMENT
A28	17	10675/407	FRANCES E. WETZEL	0.13	2/8/2023	AIP 38	MEADOW BRANCH ROAD RELOCATION

EXISTING AVIGATION AND RESTRICTIVE LAND USE EASEMENT TABLE							
REF	PREVIOUS REF #	DEED-PLAT BOOK / PAGE	OWNER(S)	ACREAGE	DATE OF PURCHASE	GRANT	PURPOSE
3	44 / 34		WISNER, THOMAS & MELANIE	1.8±			P77 OBSTRUCTION REMOVAL
8	30B, 41, & 45		CARROLL COUNTY COMMISSIONERS	4.3±			P77 OBSTRUCTION REMOVAL
11	6C		MILLER, JR. CHARLES J., TRACT 1 - 2ND AMENDED PLAT OF LIFE'S DREAM	13.6±			P77 OBSTRUCTION REMOVAL
12	46		MILLER, JR. CHARLES J., TRACT 2 - 2ND AMENDED PLAT OF LIFE'S DREAM	13.3±			P77 OBSTRUCTION REMOVAL
13	-		MILLER, JR. CHARLES J., LOT 6B - 4TH AMENDED PLAT OF LIFE'S DREAM	0.1±			P77 OBSTRUCTION REMOVAL
14	48 & 16A		MILLER, JR. CHARLES J., TRACT 3 - 4TH AMENDED PLAT OF LIFE'S DREAM	1.4±			P77 OBSTRUCTION REMOVAL
15	47 & 15A		TRIPLE M LLC	8.4±			P77 OBSTRUCTION REMOVAL
16	39		TRIPLE M LLC, PARCEL "O" - PLAT OF MEADOW BRANCH RD RELOCATION	3.4±			P77 OBSTRUCTION REMOVAL
17	-	10978/47	FRANCES E. WETZEL	4.91±	2/8/2023	AIP 38	P77 OBSTRUCTION REMOVAL
18	5 & 38		TRIPLE M LLC, LOT 2 - MEADOW BRANCH INDUSTRIAL PARK	5.2±			P77 OBSTRUCTION REMOVAL
19	-	11002/221	DLH LIMITED LIABILITY PARTNERSHIP, LOT 3 - MEADOW BRANCH IND. PARK	0.2±	3/27/2023	AIP 38	RPZ PROTECTION, RESTRICTIVE LAND USE
20	49		TRIPLE M LLC, LOT 4 - MEADOW BRANCH INDUSTRIAL PARK	0.4±			P77 OBSTRUCTION REMOVAL
22	49		TRIPLE M LLC, LOT 1 - MEADOW BRANCH INDUSTRIAL PARK	0.6±			P77 OBSTRUCTION REMOVAL
24	35		CCRC - CARROLL COUNTY ASSOC. FOR RETARDED CITIZENS, INC.	0.7±			P77 OBSTRUCTION REMOVAL
25	10		FEESER ETAL, R.E. (COMMERCIAL)	1.2±			P77 OBSTRUCTION REMOVAL
26	11		SCHUSTER, JOHN J., JR. & DIANE E.	0.9±			P77 OBSTRUCTION REMOVAL
27	29		NEW LIFE FOR GIRLS, INC.	0.6±			P77 OBSTRUCTION REMOVAL
28	12		SULLIVAN, MICHAEL & JOLENE	0.3±			P77 OBSTRUCTION REMOVAL
29	23		KINNA, WILLIAM & SHARON	0.3±			P77 OBSTRUCTION REMOVAL
30	24		FEESER, DORIS V.	0.3±			P77 OBSTRUCTION REMOVAL
31	25		HALTER, CHARLES L. & LUCILLE P.	0.4±			P77 OBSTRUCTION REMOVAL
32	26		SULLIVAN, MICHAEL & JOLENE	0.4±			P77 OBSTRUCTION REMOVAL
33	27		WHALEY, KOREEN	0.3±			P77 OBSTRUCTION REMOVAL
34	28		BAUGHER, NATHAN	0.3±			P77 OBSTRUCTION REMOVAL
35	22		NATIONAL INSTRUMENT COMPANY	0.5±			P77 OBSTRUCTION REMOVAL
36	13		THE MAYOR AND COMMON COUNCIL OF WESTMINSTER	1.4±			P77 OBSTRUCTION REMOVAL
37	-		R&E I, LLC	12.7±			P77 OBSTRUCTION REMOVAL
39	37		BYERS, DAVID & TINA	0.6±			P77 OBSTRUCTION REMOVAL
40	32		JAMES, SHAUN & HILL, ELIZABETH	0.9544±			RPZ PROTECTION, RESTRICTIVE LAND USE
57	-		FEESER, DALE L. AND ELLIS, DEBRA D.	0.2±			P77 OBSTRUCTION REMOVAL

LINE TABLE		
LINE #	LENGTH	DIRECTION
L1	33.725'	N85° 38' 20.32"W
L2	125.790'	S57° 58' 55.61"W
L3	128.444'	S32° 01' 09.78"E
L4	17.593'	S57° 57' 53.34"W
L5	187.572'	S03° 38' 41.34"W
L6	60.000'	N85° 25' 51.00"W
L7	10.590'	N04° 34' 10.00"E
L8	113.764'	S07° 52' 54.32"W
L9	218.646'	N79° 58' 08.87"W
L10	55.580'	N38° 43' 44.41"E
L11	374.756'	S72° 56' 11.46"E
L12	113.820'	S22° 14' 56.00"W
L13	198.419'	S34° 46' 37.67"W
L14	154.986'	S57° 31' 52.15"E
L15	262.600'	N07° 43' 15.00"W
L16	105.720'	S22° 14' 56.00"W
L17	366.500'	N73° 08' 58.16"W
L18	313.987'	N17° 52' 39.17"E
L19	277.935'	N17° 40' 56.36"E
L20	268.644'	N60° 43' 13.16"W
L21	270.011'	S60° 51' 15.02"E
L22	742.056'	S57° 49' 00.78"E
L23	263.937'	S36° 18' 48.17"W
L24	549.922'	N88° 22' 04.06"W
L25	177.010'	N27° 22' 34.00"E
L26	176.258'	N31° 20' 46.42"E
L27	301.262'	N31° 13' 44.13"E
L28	170.935'	N65° 03' 04.14"W
L29	215.478'	N44° 35' 14.00"W
L30	171.140'	S45° 47' 19.53"W
L31	63.300'	S44° 46' 39.53"W
L32	51.947'	S43° 48' 03.63"W
L33	75.240'	S35° 02' 17.53"W
L34	283.887'	S16° 15' 52.78"W
L35	104.303'	S50° 25' 49.88"W

LINE TABLE		
LINE #	LENGTH	DIRECTION
L36	546.001'	N49° 46' 15.93"W
L37	310.764'	S32° 26' 26.07"W
L38	165.230'	S39° 02' 06.00"E
L39	93.028'	S32° 25' 28.01"W
L40	730.674'	S33° 24' 52.59"W
L41	522.557'	S59° 49' 20.00"W
L42	75.669'	N25° 49' 07.41"E
L43	708.133'	S75° 03' 33.09"E
L44	545.753'	S74° 11' 14.45"E
L45	576.800'	N23° 55' 41.00"E
L46	256.250'	S70° 11' 28.00"E
L47	649.663'	N25° 28' 57.55"E
L48	89.175'	S75° 28' 42.67"E
L49	688.860'	N17° 20' 38.33"E
L50	589.150'	S69° 16' 48.90"E
L51	143.419'	N17° 38' 44.90"E
L52	509.984'	N18° 00' 26.53"E
L53	717.471'	N18° 00' 28.71"E
L54	1333.933'	N31° 58' 04.47"W
L55	515.448'	S40° 10' 01.54"W
L56	218.588'	S39° 57' 42.77"W
L57	19.822'	N65° 28' 27.00"W
L58	79.178'	N65° 28' 27.00"W
L59	214.202'	S35° 14' 53.53"W
L60	80.673'	S65° 18' 10.77"E
L61	11.342'	S39° 33' 16.50"W
L62	30.130'	S70° 41' 49.88"E
L63	241.267'	S70° 41' 49.88"E
L64	65.620'	S39° 42' 36.87"W
L65	174.066'	S64° 57' 41.82"E
L66	118.574'	S39° 50' 40.70"W
L67	269.506'	S39° 18' 16.19"W
L68	30.398'	S49° 42' 08.56"E
L69	619.924'	S39° 18' 02.58"W
L70	70.697'	S32° 01' 04.04"E

LINE TABLE		
LINE #	LENGTH	DIRECTION
L71	820.052'	N60° 40' 25.67"E
L72	103.742'	S32° 00' 00.00"E
L73	195.411'	S38° 38' 09.09"E
L74	264.744'	S60° 55' 36.56"E
L75	188.603'	S21° 00' 20.00"W
L76	539.306'	S32° 00' 00.00"E
L77	657.175'	S32° 00' 00.00"E
L78	231.176'	S63° 24' 13.40"E
L79	144.836'	S24° 16' 20.00"W
L80	277.733'	S32° 00' 00.00"E
L81	280.943'	S32° 00' 00.00"E
L82	50.426'	N61° 10' 30.00"W
L83	633.674'	N04° 22' 26.00"E
L84	405.888'	N67° 08' 38.10"W
L85	276.290'	N37° 59' 14.86"E
L86	470.342'	S31° 51' 43.14"E
L87	253.806'	S37° 05' 21.43"W
L88	256.507'	S37° 49' 51.83"W
L89	168.182'	S37° 18' 48.17"W
L90	292.969'	S37° 47' 38.90"W
L91	354.752'	N66° 11' 40.12"W
L92	579.401'	S85° 18' 06.00"E
L93	232.959'	S04° 19' 34.50"W

RELEASED OR SOLD AIRPORT PROPERTY											
REF	PREVIOUS APM "PARCEL" #	GRANT	ACREAGE	TYPE OF RELEASE	DATE OF APPROVAL	PURPOSE OF RELEASE	GRANTEE (BUYER)	CONVEYANCE INSTRUMENT	DATE OF CONVEYANCE	DEED BOOK / PAGE	TAX PARCEL ID
R1	23	--	0.2341	RELEASE OF AIRPORT PROPERTY	NOTE 2	DISPOSAL	KINNA, WILLIAM & SHARON	DEED	07/17/1995	1710929	39309
R2	27	--	0.2868	RELEASE OF AIRPORT PROPERTY	NOTE 2	DISPOSAL	WHALEY, KOREEN	DEED	08/01/1995	1713643	39384
R3	12	--	0.2474	RELEASE OF AIRPORT PROPERTY	NOTE 2	DISPOSAL	SULLIVAN, MICHAEL & JOLENE	DEED	08/04/1995	1714596	39382
R4	26	--	0.3197	RELEASE OF AIRPORT PROPERTY	NOTE 2	DISPOSAL	SULLIVAN, MICHAEL & JOLENE	DEED	08/04/1995	1714581	39437
R5	34	--	1.7455	RELEASE OF AIRPORT PROPERTY	NOTE 2	DISPOSAL	LOCHARY, MICHAEL & LAURA	DEED	08/09/1995	1715932	30394
R6	28	--	0.2664	RELEASE OF AIRPORT PROPERTY	NOTE 2	DISPOSAL	BAUGHER, NATHAN	DEED	10/18/1995	1710958	39444
R7	39	--	3.42	RELEASE OF AIRPORT PROPERTY	7/18/2002	DISPOSAL	TRIPLE M, LLC / PARCEL "O"	DEED	11/14/2002	313411	38759
R8	38	AIP 08	7.0482	RELEASE OF AIRPORT PROPERTY	7/18/2002	DISPOSAL	TRIPLE M, LLC / LOT 2	DEED	11/14/2002	313416	114/6784
R9	--	--	12.7021	RELEASE OF AIRPORT PROPERTY	5/9/2007	DISPOSAL	INDUSTRIAL DEVELOPMENT AUTHORITY OF CARROLL COUNTY	DEED	06/26/2007	5278199	114/4966
R10	--	--	0.174	SOLD PROPERTY	SEE NOTE 3	DISPOSAL	INDUSTRIAL DEVELOPMENT AUTHORITY OF CARROLL COUNTY	DEED	07/07/2015	8040/85	38/759
R11	--	AIP 08	0.3±	RELEASE OF AIRPORT PROPERTY	PENDING	DISPOSAL	COUNTY COMMISSIONERS OF CARROLL COUNTY	DEED	PENDING	PENDING	PENDING
L1	CURRENTLY A1, A2	--	3±	RELEASE OF AERONAUTICAL USE - SALE/ DISPOSAL NOT PERMITTED	3/27/2019	CONCURRENT LEASE	THOMAS WISNER	LEASE	12/16/2024	SIGNED FAA LETTER*	30/480
L2	CURRENTLY A2	--	0.4±	RELEASE OF AERONAUTICAL USE - SALE/ DISPOSAL NOT PERMITTED	3/27/2019	INTERIM LEASE	OVERHOLTZER	LEASE	SEE COMMENTS	SEE COMMENTS	30/459
L3	CURRENTLY A3, A4	--	30±	RELEASE OF AERONAUTICAL USE - SALE/ DISPOSAL NOT PERMITTED	3/27/2019	CONCURRENT LEASE	BARRY HIGH	LEASE	12/16/2024	SIGNED FAA LETTER	30/545
L4	CURRENTLY A8	--	30±	RELEASE OF AERONAUTICAL USE - SALE/ DISPOSAL NOT PERMITTED	3/27/2019	CONCURRENT LEASE	DAVID BYERS	LEASE	12/16/2024	SIGNED FAA LETTER	30/101
L5	CURRENTLY A17	--	10±	RELEASE OF AERONAUTICAL USE - SALE/ DISPOSAL NOT PERMITTED	3/27/2019	CONCURRENT LEASE	COLM O'MEARA	LEASE	12/16/2024	SIGNED FAA LETTER	113/6508
L6	CURRENTLY A20	--	6±	RELEASE OF AERONAUTICAL USE - SALE/ DISPOSAL NOT PERMITTED	3/27/2019	CONCURRENT LEASE	JOHN MYERS	LEASE	12/16/2024	SIGNED FAA LETTER	114/4966
L7	CURRENTLY A19	--	1±	RELEASE OF AERONAUTICAL USE - SALE/ DISPOSAL NOT PERMITTED	3/27/2019	CONCURRENT LEASE	CARROLL COUNTY ARC	LEASE	12/16/2024	SIGNED FAA LETTER	38/759

*. FAA SIGNED LETTER APPROVES THE ENTIRETY OF A1 AND A2 (3.4 ACRES) FOR NON-AERONAUTICAL USE.

NOTES:

- AIRPORT PARCELS F-1 AND C-1 WERE SOLD TO DALE FEESER AND BARBARA ELLIS THROUGH THE INDUSTRIAL DEVELOPMENT AUTHORITY OF CARROLL COUNTY ON 7/7/2015. THE AIRPORT REACQUIRED C-1 AND A PORTION OF F-1 (NOW COMBINED AS F-1A) ON 4/29/2016 WHILE F-1B WAS RETAINED BY FEESER AND ELLIS.
- THE FAA HAS APPROVED OF THESE RELEASES. HOWEVER, THE SPECIFIC DATE IS UNKNOWN.
- SECTION 163 REVISED MAY 24, 2021 DETERMINED THE FAA LACKS THE LEGAL AUTHORITY TO APPROVE OR DISAPPROVE CHANGES TO THE AIP, AND LACKS THE AUTHORITY TO REGULATE THE USE OF THE LAND ASSOCIATED WITH THIS PROJECT. THIS DETERMINATION DOES NOT RELEASE THE SPONSOR FROM SPECIFIC FEDERAL GRANT OBLIGATIONS AS DETAILED IN THE ABOVE REFERENCED DETERMINATION.

CURVE TABLE				
CURVE #	LENGTH	RADIUS	DELTA	CHORD LENGTH
C1	234.336	829.599	016.1842	233.557
C2	427.340	790.399	030.9566	422.161
C3	150.269	1483.323	005.8044	150.205
C4	415.724	209.000	113.9676	350.500